


# PLAN DU NIVEAU 01

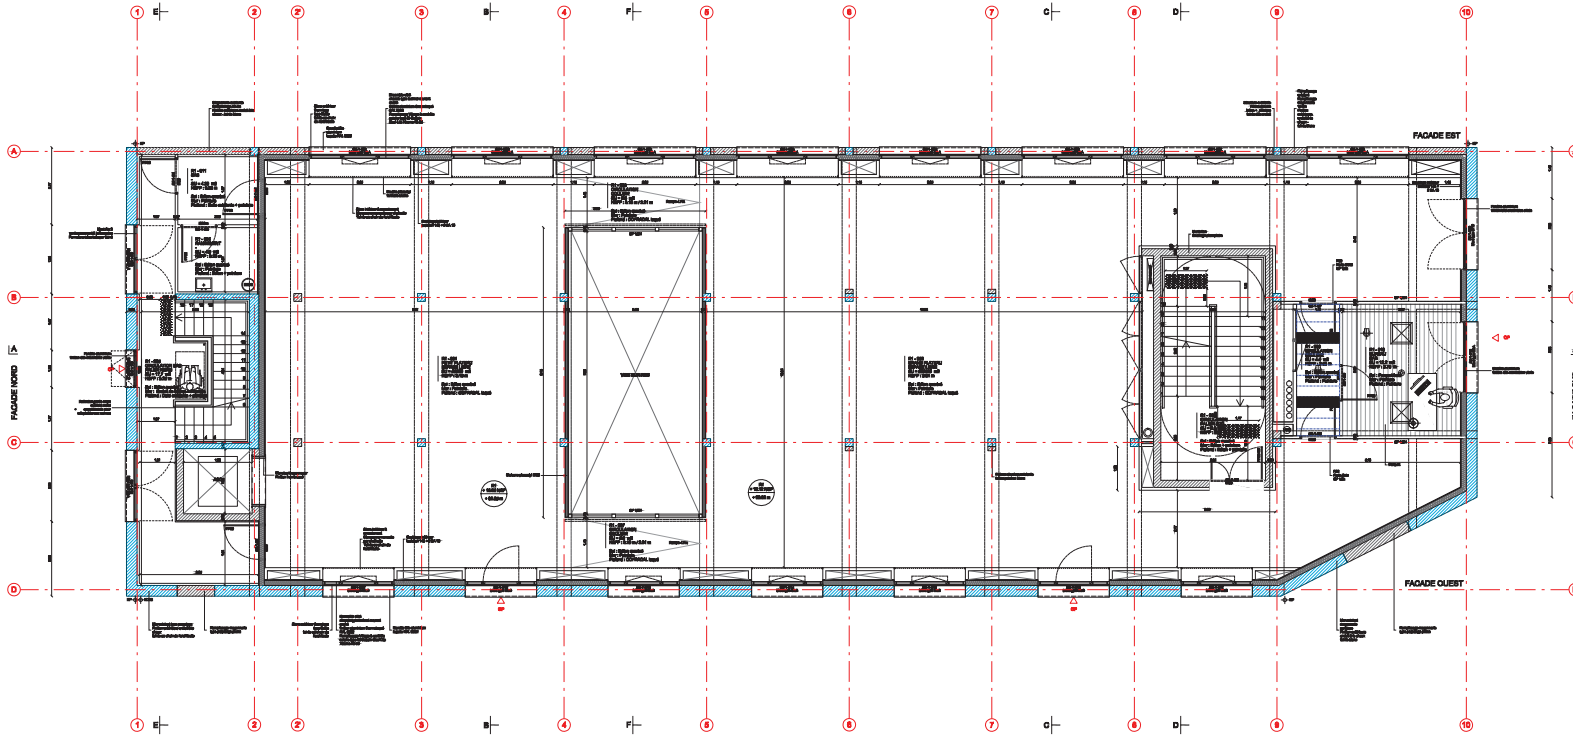

## Marché de travaux pour l'Aménagement du parc urbain Port Boinot Réhabilitation de bâtiments et aménagement des espaces publics 1 rue de la chamoiserie - 79000 Niort

<b>MAÎTRISE D'OUVRAGE</b>	
